


INTERPOL WORLD 2015

14 - 16 APRIL 2015
MARINA BAY SANDS, LEVEL 1

Proposed location
for Hacking Team.
- 18 sqm corner booth

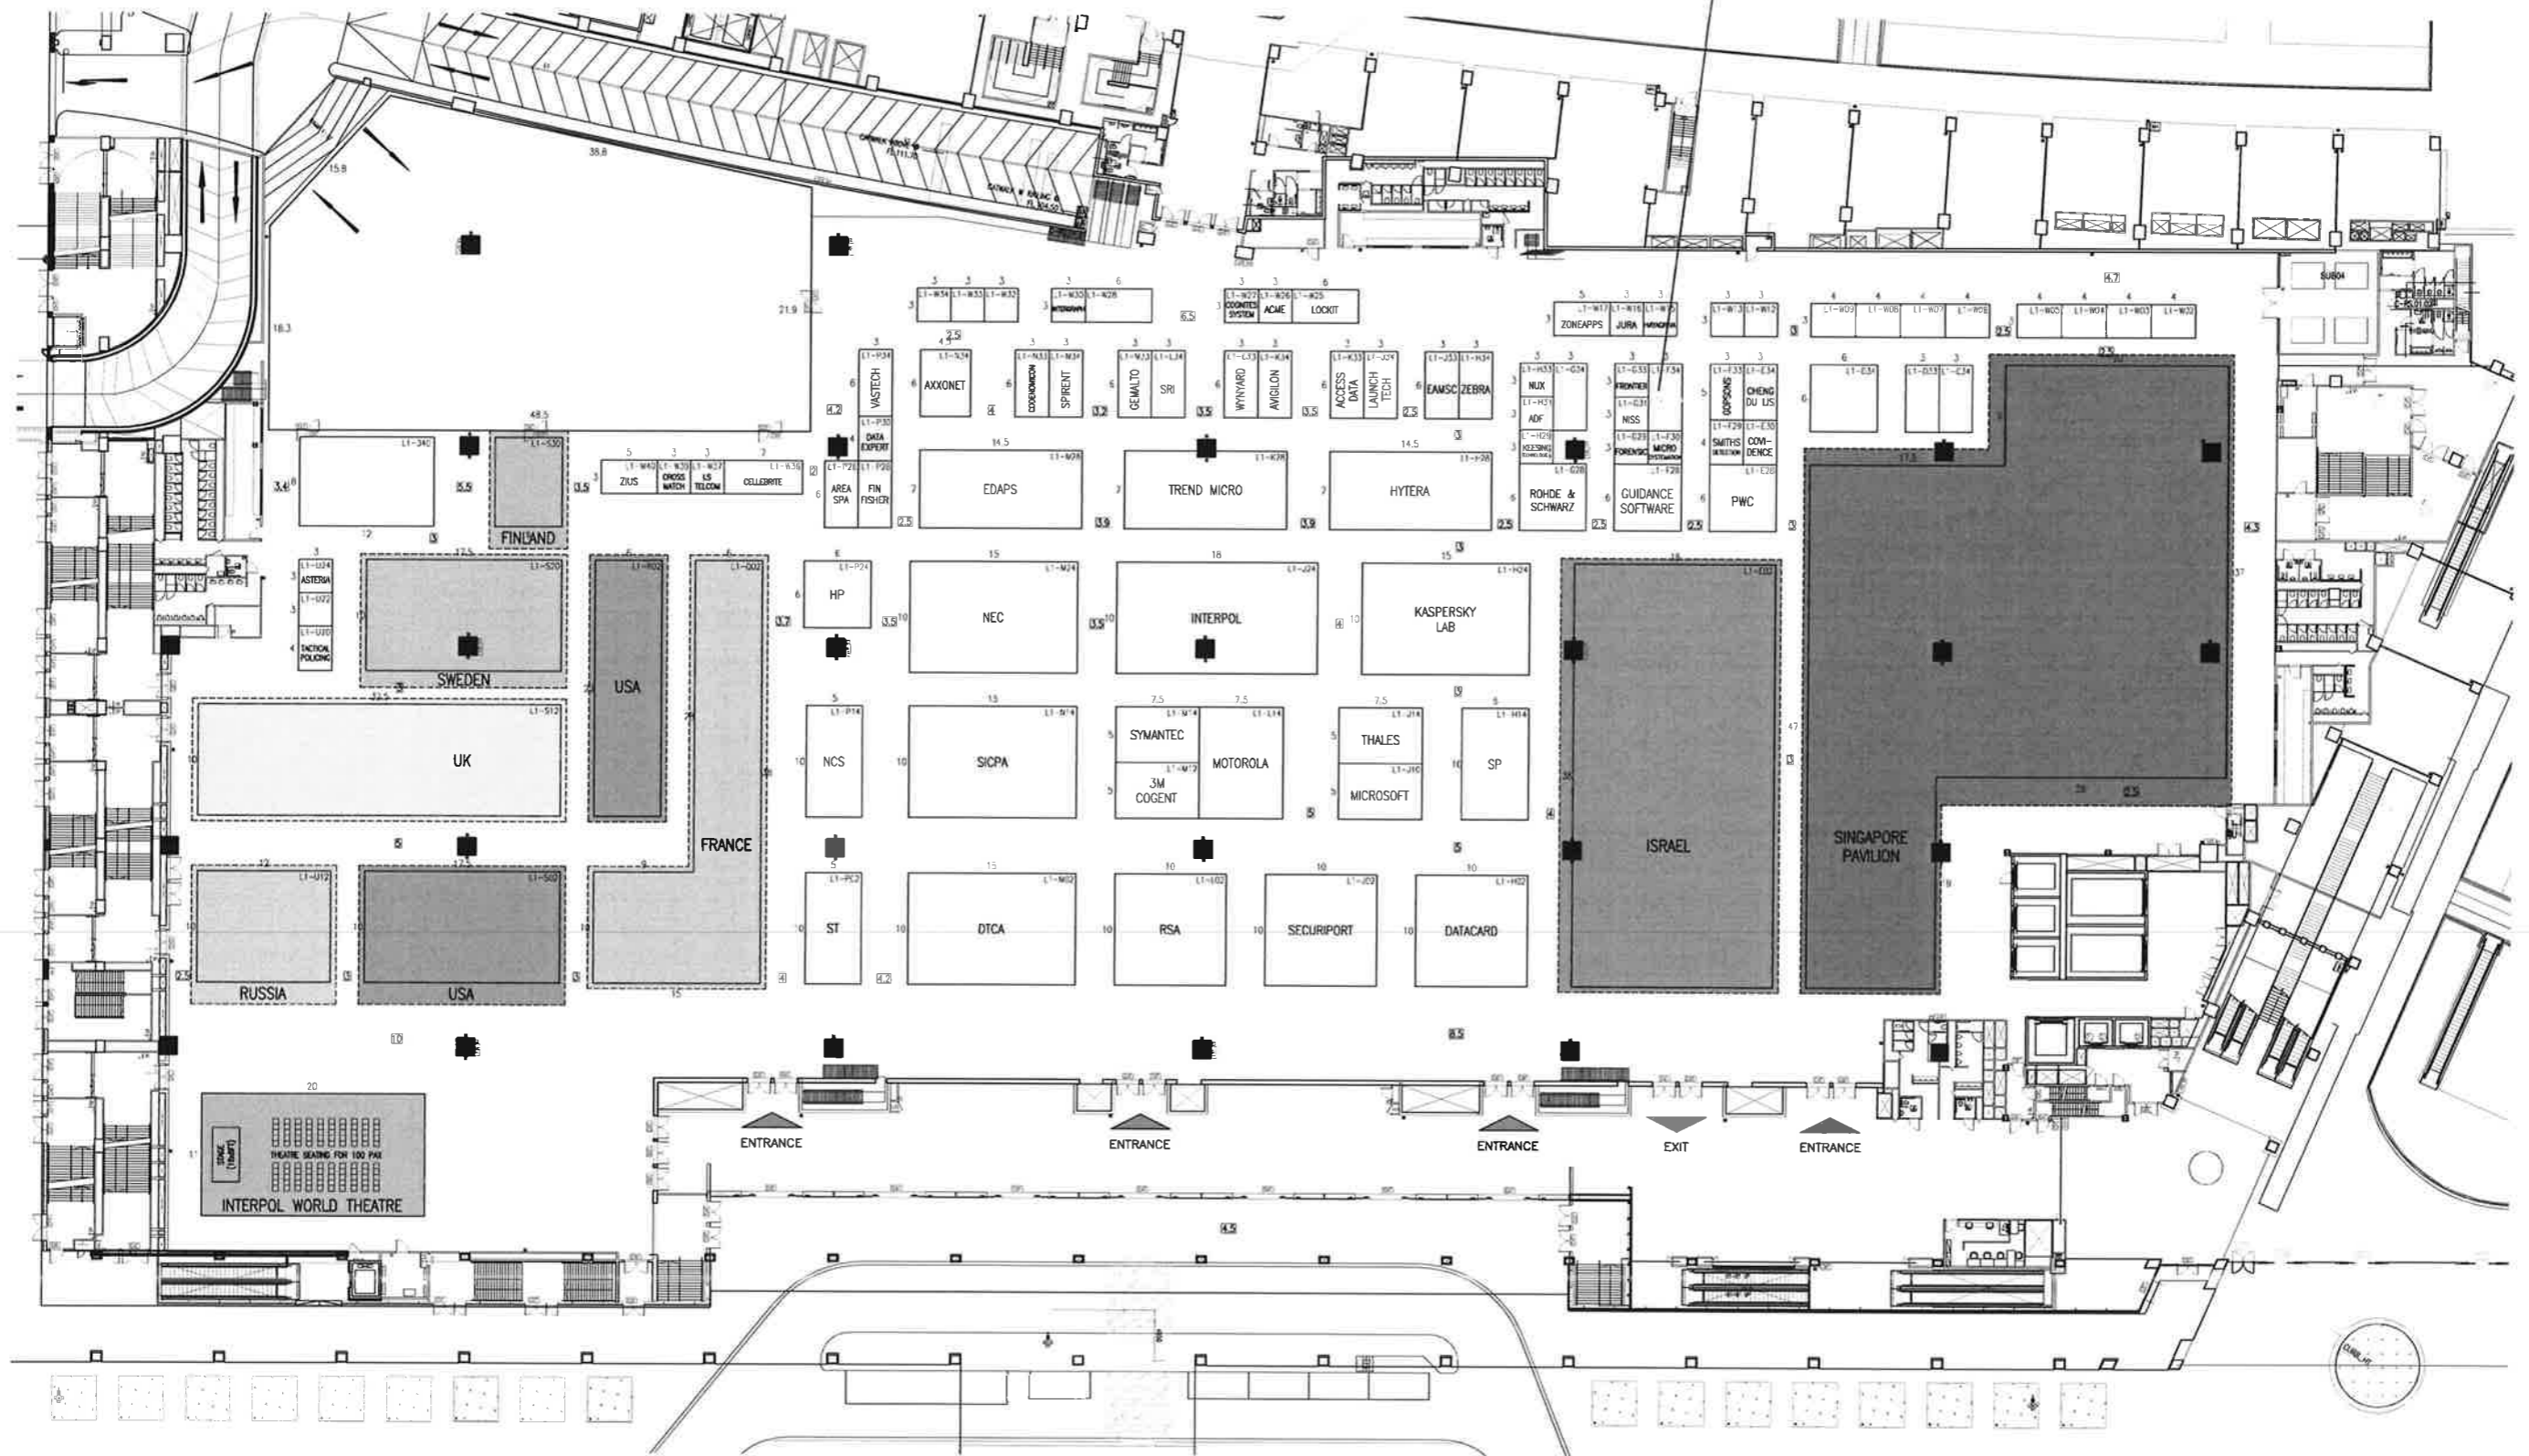

Client	Project /Event	Event Period	Technical Designer		Approval	Signature	Date	Drawing Title	Remarks	
	INTERPOL WORLD 2015	14 - 16 APRIL 2015	ANN SHELLEY		Design Director			GENERAL LAYOUT	HALL HEIGHT: 9.45 METERS FLOOR LOAD BEARING CAPACITY: 12 KN/m ²	
		Venue	Drawing Number	A101	Client				Design Unit	Date Submitted
Customer Service Person	Scale	DESIGN STUDIO		29 OCTOBER 2014	--					

pico
This design is the property of Pico and cannot be copied or modified wholly or partially without Pico's prior written consent. This drawing is subject to modification to suit construction purpose.